


1	74875,37
2	5854,85
3	7297,30
4	12554,51
5	12022,92
6	8595,73
7	11768,77
8	7299,30
9	9571,99
10	8324,50
11	12459,57
12	6065,01
13	103674,00
14	13187,27
15	7227,06
16	6634,28
17	6502,75
18	5591,81
19	7099,25
20	16844,74
21	9917,23

-  CONDOMINIO
-  PARCELAS AGRICOLAS
-  BOSQUE

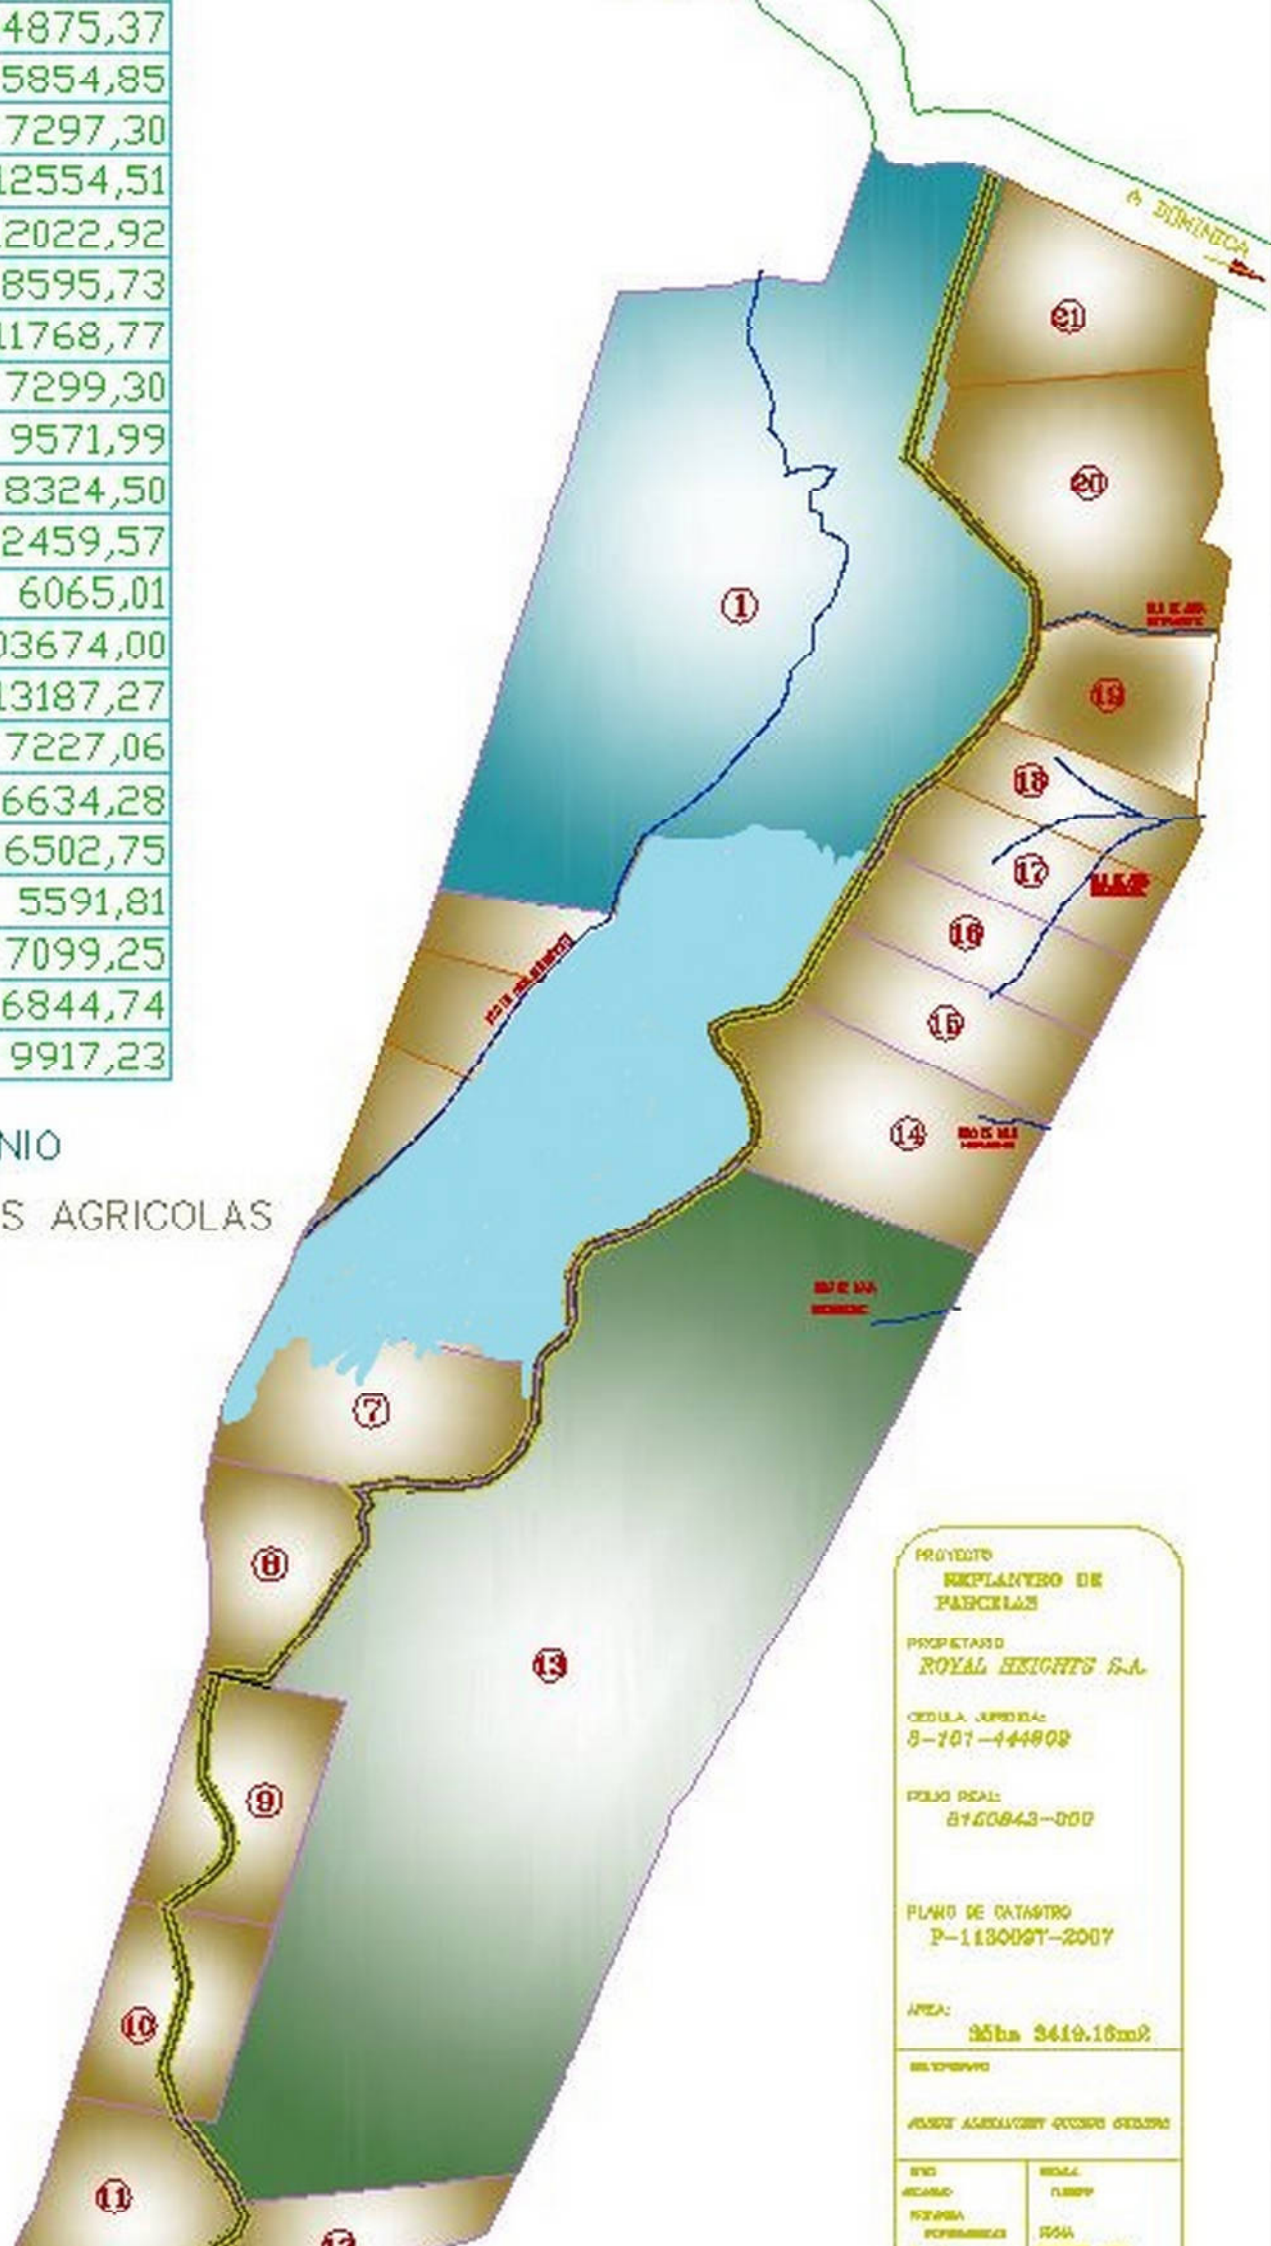

PROYECTO  
**EMPLANTO DE PARCELAS**  
 PROPIETARIO  
**ROYAL HEIGHTS S.A.**  
 CÉDULA JURÍDICA:  
 8-107-444908  
 CÉDULA REAL:  
 8160843-000  
 PLANO DE CATASTRO  
 P-1130097-2007  
 ÁREA:  
**95ha 3419.16m<sup>2</sup>**  
 MUNICIPIO  
 ANGELO ABRILIANO GARCIA GARCIA  
 FINCA  
 MUNICIPIO  
 PARCELA  
 COORDENADAS  
 UTM