




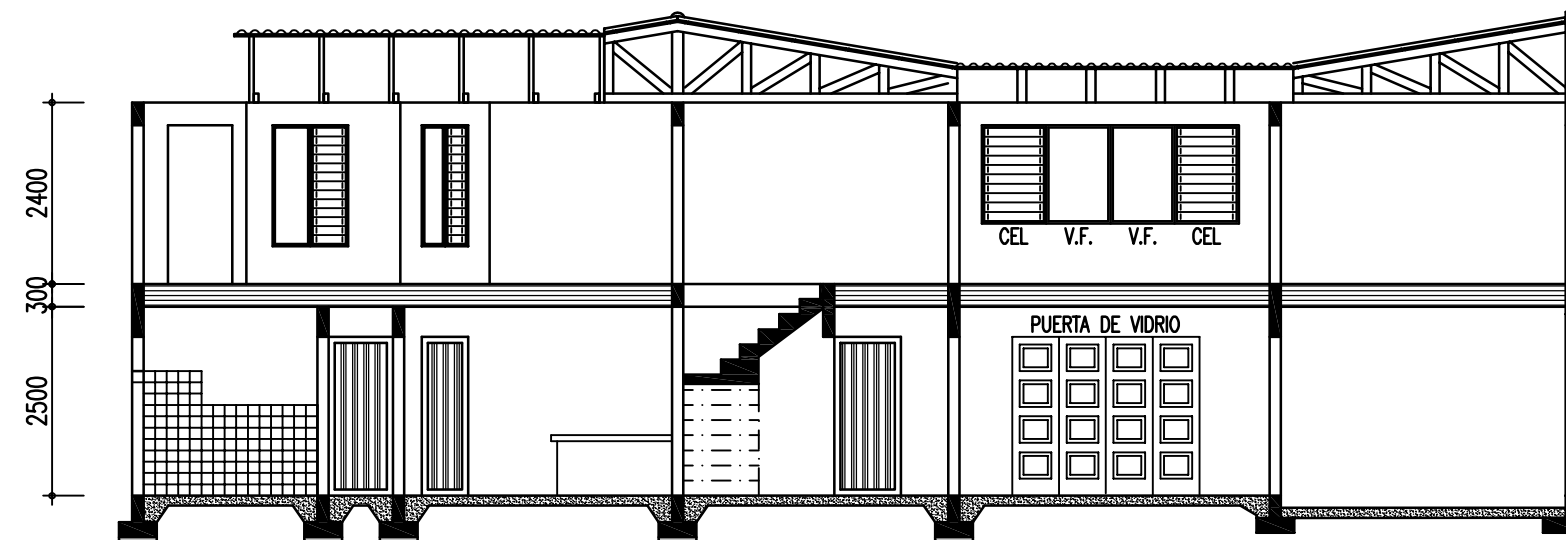

CORTE A-A — 1:100

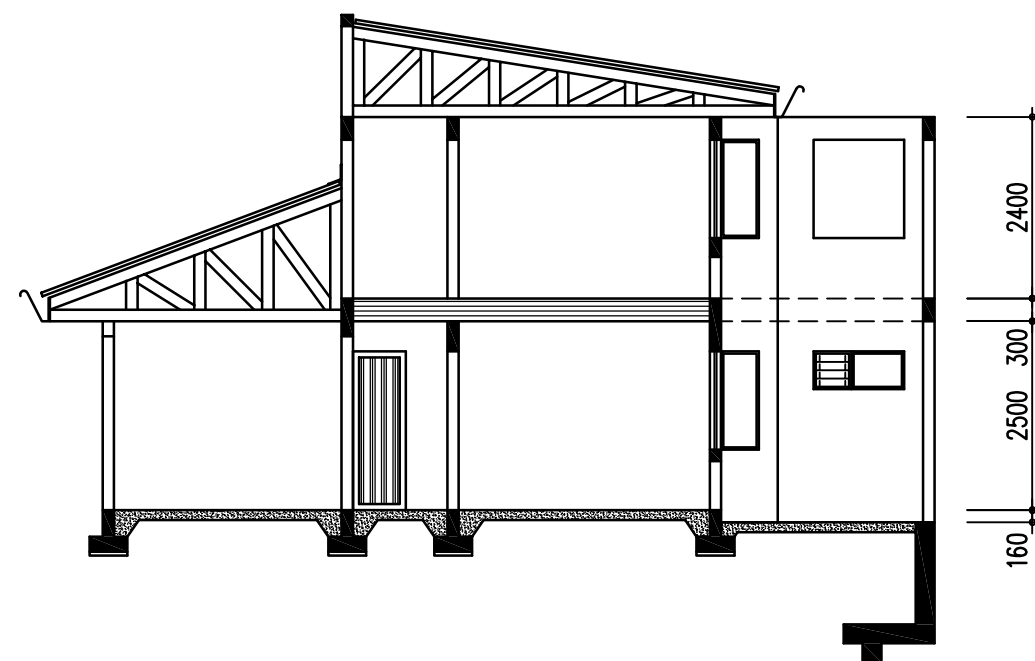

CORTE B-B — 1:100

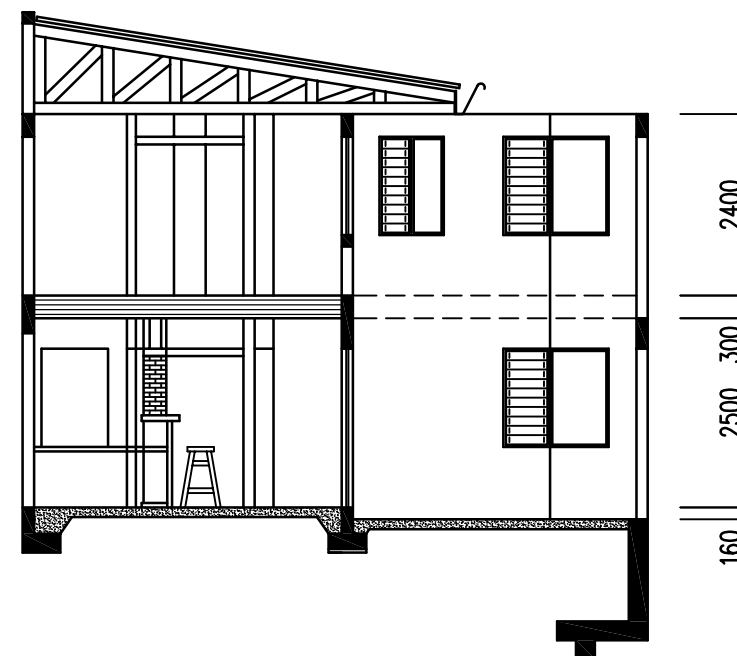

CORTE C-C — 1:100

CHRISTA HÖCHLI	Plan Nr. 2009– 103		
CASA LUNA CORTES A–A — C–C	Grösse:	A3	
	Datum:	14.11.2009	
	Revision:	0	
	Gez.: IM	Massstab: 1:100	